


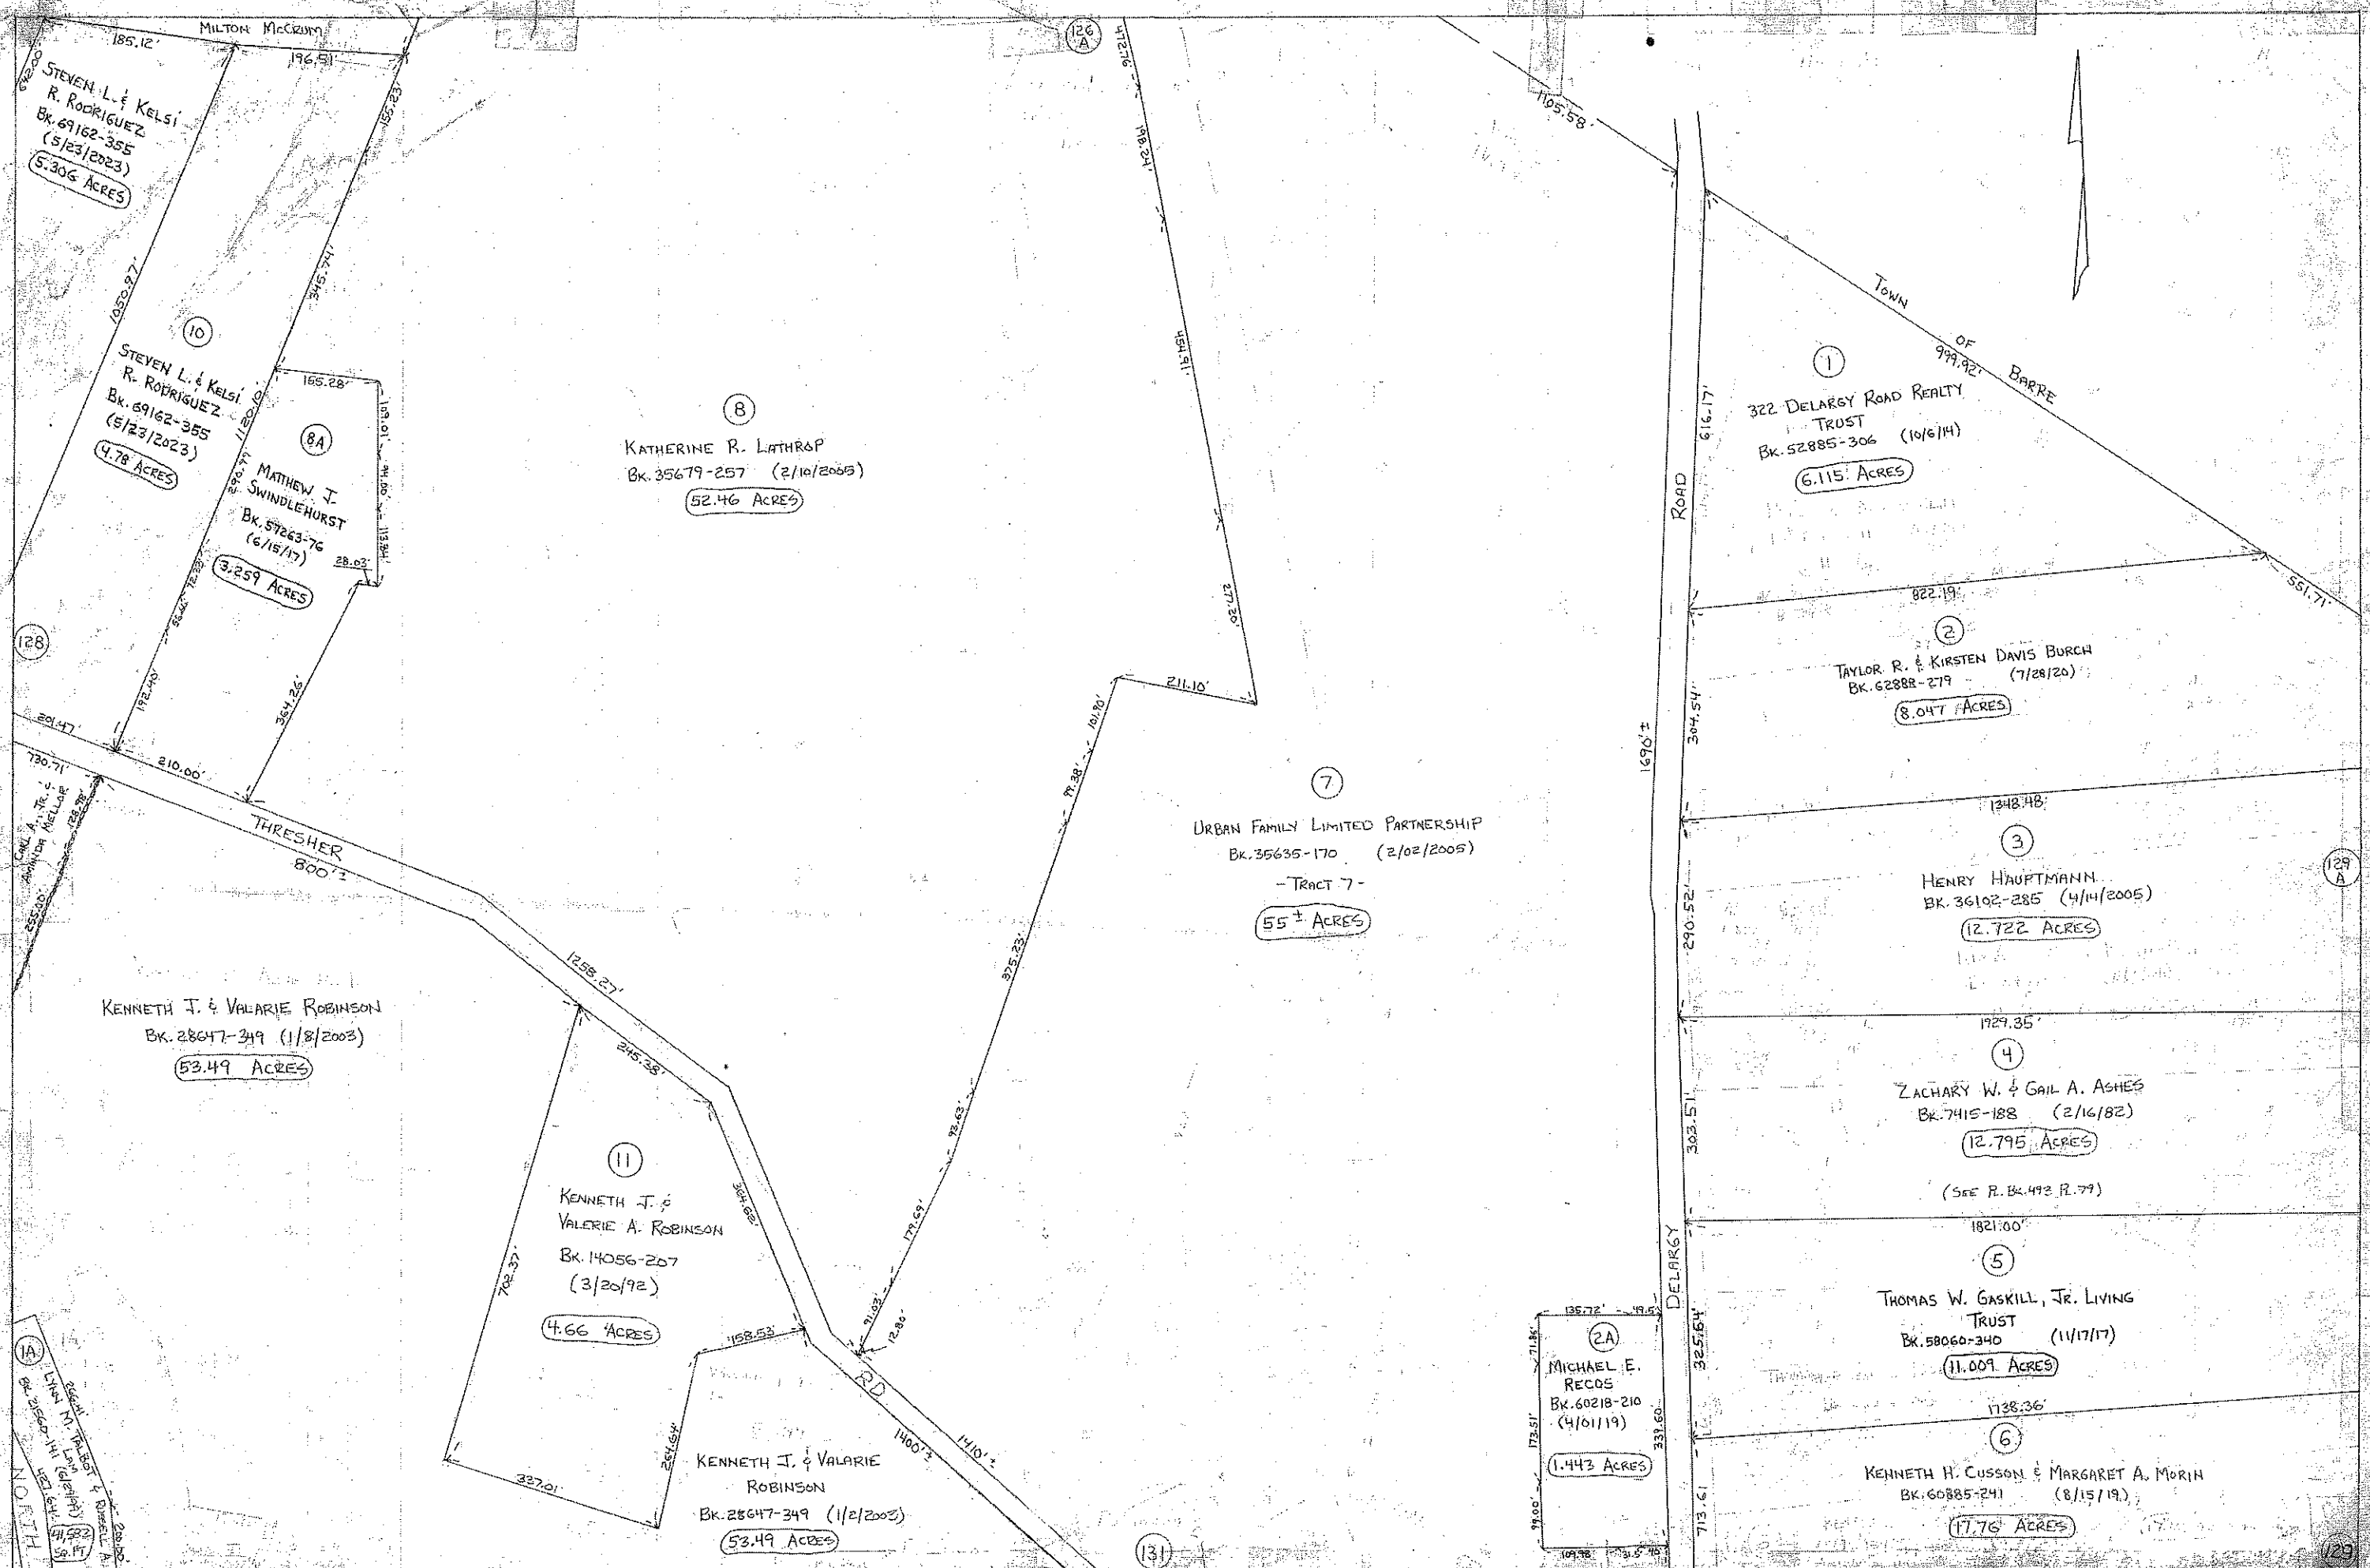

STEVEN L. & KELSIE R. RODRIGUEZ
BK. 69162-355
(5/23/2023)
5.306 ACRES

STEVEN L. & KELSIE R. RODRIGUEZ
BK. 69162-355
(5/23/2023)
4.78 ACRES

MATTHEW J. SWINDLEHURST
BK. 57263-76
(6/15/17)
3.259 ACRES

KATHERINE R. LATHROP
BK. 35679-257 (2/10/2005)
52.46 ACRES

KENNETH J. & VALARIE ROBINSON
BK. 28647-349 (1/8/2003)
53.49 ACRES

KENNETH J. & VALARIE A. ROBINSON
BK. 14056-207
(3/20/92)
4.66 ACRES

KENNETH J. & VALARIE ROBINSON
BK. 28647-349 (1/2/2003)
53.49 ACRES

URBAN FAMILY LIMITED PARTNERSHIP
BK. 35635-170 (2/02/2005)
-TRACT 7-
55 ± ACRES

322 DELARCY ROAD REALTY TRUST
BK. 52885-306 (10/6/14)
6.115 ACRES

TAYLOR R. & KIRSTEN DAVIS BURCH
BK. 62888-279 (7/28/20)
8.047 ACRES

HENRY HAUPTMANN
BK. 36102-285 (4/14/2005)
12.722 ACRES

ZACHARY W. & GAIL A. ASHES
BK. 7415-188 (2/16/82)
12.795 ACRES
(SEE R. BK. 492 R. 79)

THOMAS W. GASKILL, JR. LIVING TRUST
BK. 58060-340 (11/17/17)
11.009 ACRES

KENNETH H. CUSSON & MARGARET A. MORIN
BK. 60885-241 (8/15/19)
17.76 ACRES

MICHAEL E. RECOS
BK. 60218-210
(4/01/19)
1.443 ACRES