


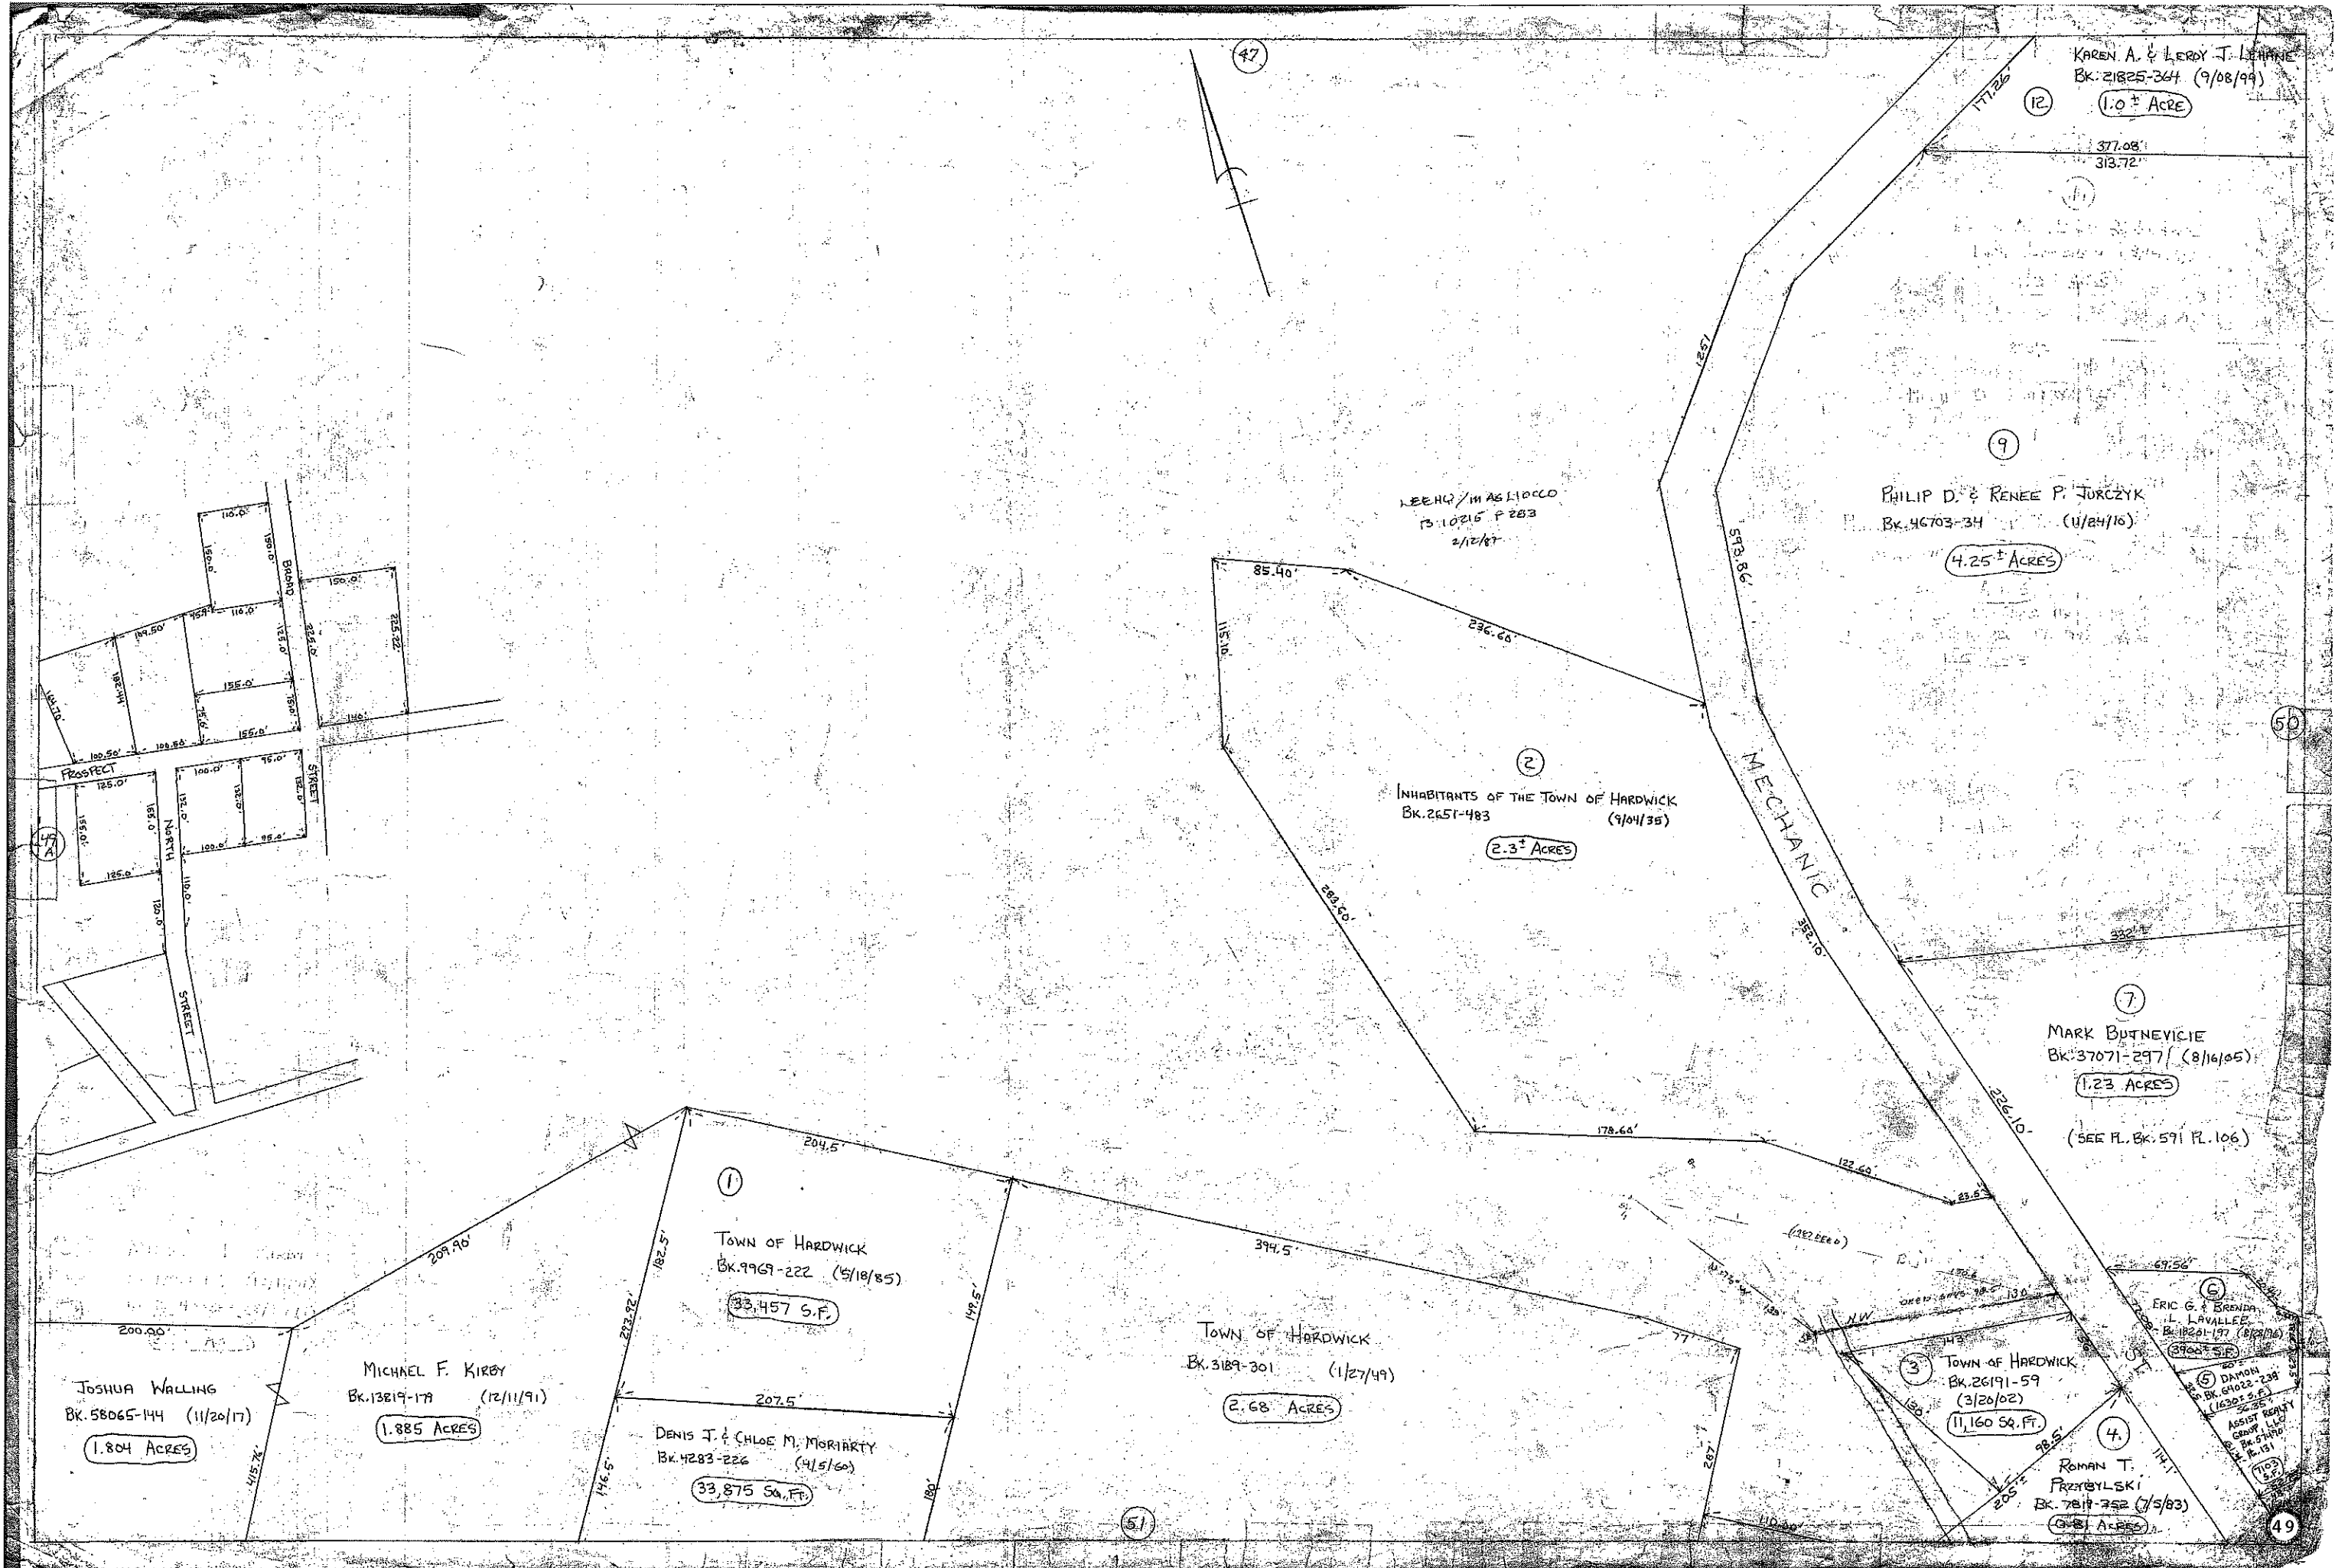

JOSHUA WALLING  
BK. 58065-144 (11/20/17)  
1.804 ACRES

MICHAEL F. KIRBY  
BK. 13819-179 (12/11/91)  
1.885 ACRES

①  
TOWN OF HARDWICK  
BK. 9969-222 (5/18/85)  
33,457 S.F.

DENIS J. & CHLOE M. MORIARTY  
BK. 4283-226 (4/5/60)  
33,875 SQ. FT.

TOWN OF HARDWICK  
BK. 3189-301 (1/27/49)  
2.68 ACRES

LEE H. / M. AG. 1000  
BK. 10215-283  
2/12/87

②  
INHABITANTS OF THE TOWN OF HARDWICK  
BK. 2651-483 (9/04/35)  
2.3 ACRES

KAREN A. & LEROY J. LEHANE  
BK. 21825-344 (9/08/99)  
1.0 ACRES

⑨  
PHILIP D. & RENEE P. JURCZYK  
BK. 46703-34 (11/24/10)  
4.25 ACRES

⑦  
MARK BUTNEVICI  
BK. 37071-297 (8/16/05)  
1.23 ACRES  
(SEE PL. BK. 591 PL. 106)

③  
TOWN OF HARDWICK  
BK. 26191-59 (3/26/02)  
11,160 SQ. FT.

④  
ROMAN T. PRZYBYLSKI  
BK. 7817-752 (7/5/83)  
0.81 ACRES

⑥  
ERIC G. & BRENDA L. LAVALLEY  
BK. 18261-197 (8/29/16)  
39,000 S.F.

⑤  
DAMON  
BK. 61022-238  
(16300 S.F.)  
ASSIST. REPLY  
BK. 57490  
PL. 131  
7103 S.F.