


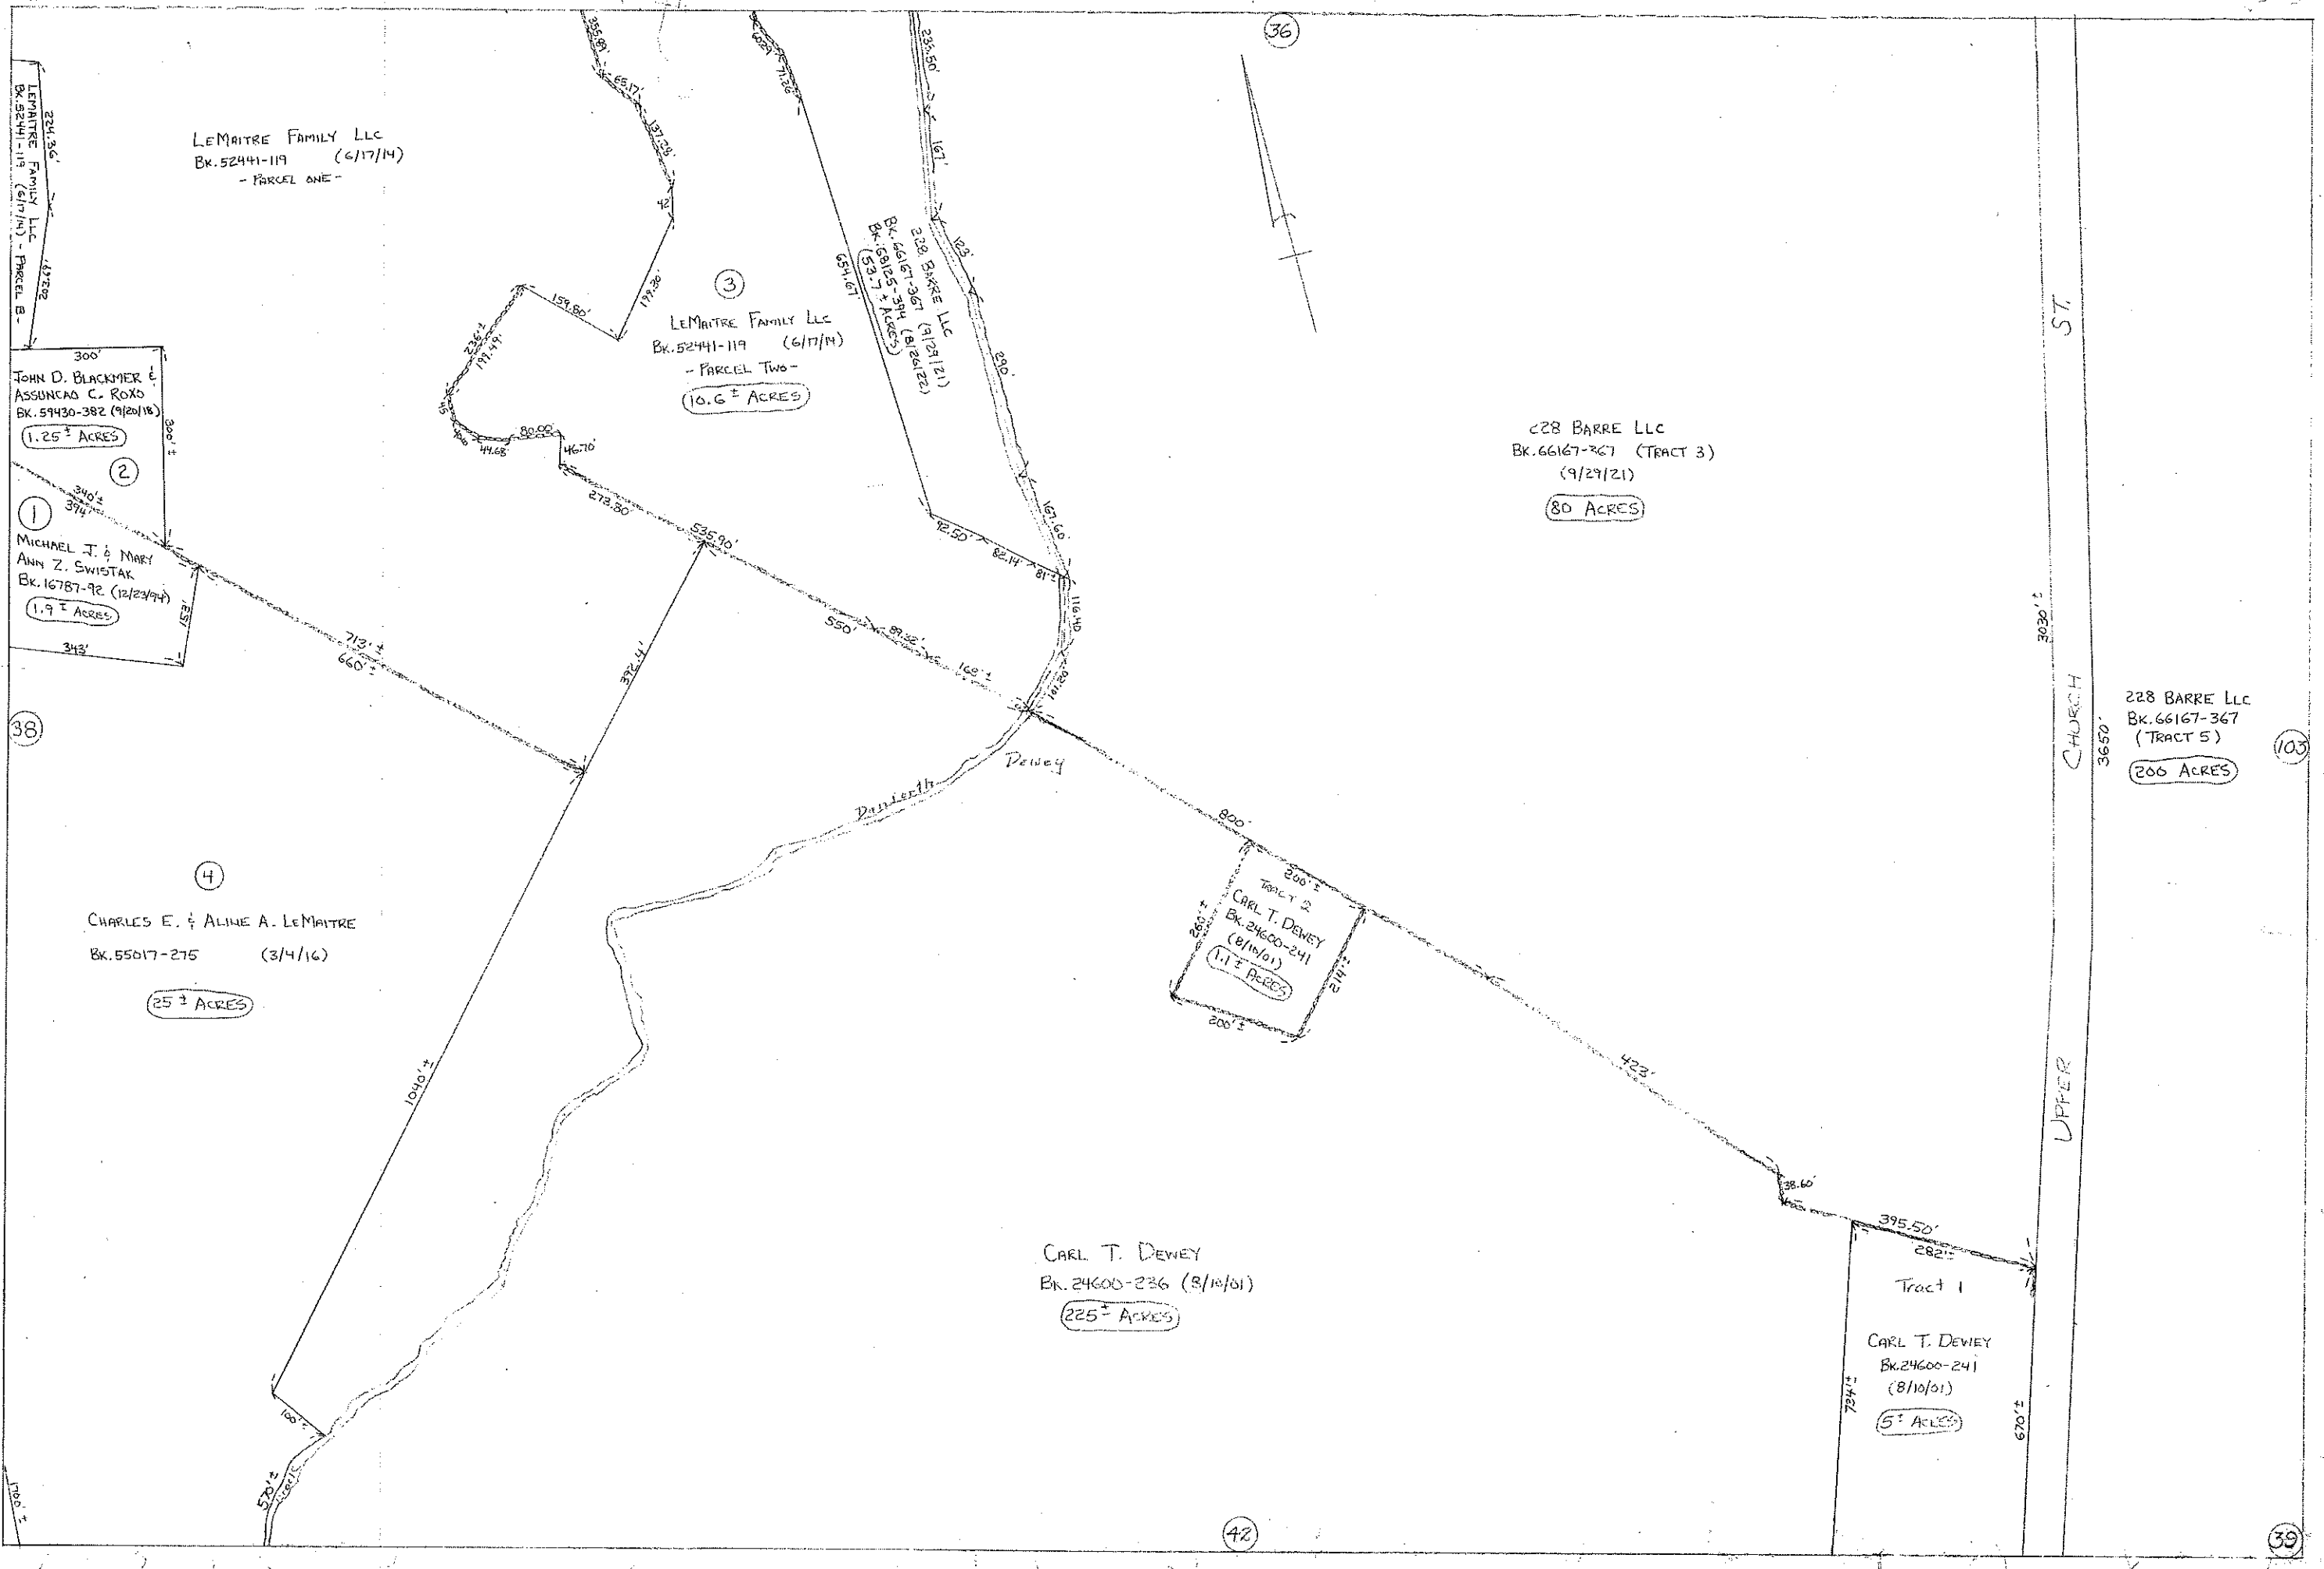

LEMAITRE FAMILY LLC
BK. 52441-119 (6/17/14)
- PARCEL ONE -

JOHN D. BLACKMER &
ASSUNCAO C. ROXO
BK. 59430-382 (9/20/18)
1.25 ± ACRES
MICHAEL J. & MARY
ANN Z. SWISTAK
BK. 16787-92 (12/23/94)
1.9 ± ACRES

LEMAITRE FAMILY LLC
BK. 52441-119 (6/17/14)
- PARCEL TWO -
10.6 ± ACRES

228 BARRE LLC
BK. 66167-367 (9/29/21)
80 ACRES

228 BARRE LLC
BK. 66167-367 (TRACT 3)
(9/29/21)
80 ACRES

CHARLES E. & ALINE A. LEMAITRE
BK. 55017-275 (3/4/16)
25 ± ACRES

TRACT 2
CARL T. DEWEY
BK. 24600-241 (8/10/01)
1.1 ± ACRES

CARL T. DEWEY
BK. 24600-236 (8/10/01)
225 ± ACRES

228 BARRE LLC
BK. 66167-367 (TRACT 5)
200 ACRES

TRACT 1
CARL T. DEWEY
BK. 24600-241 (8/10/01)
5 ± ACRES