


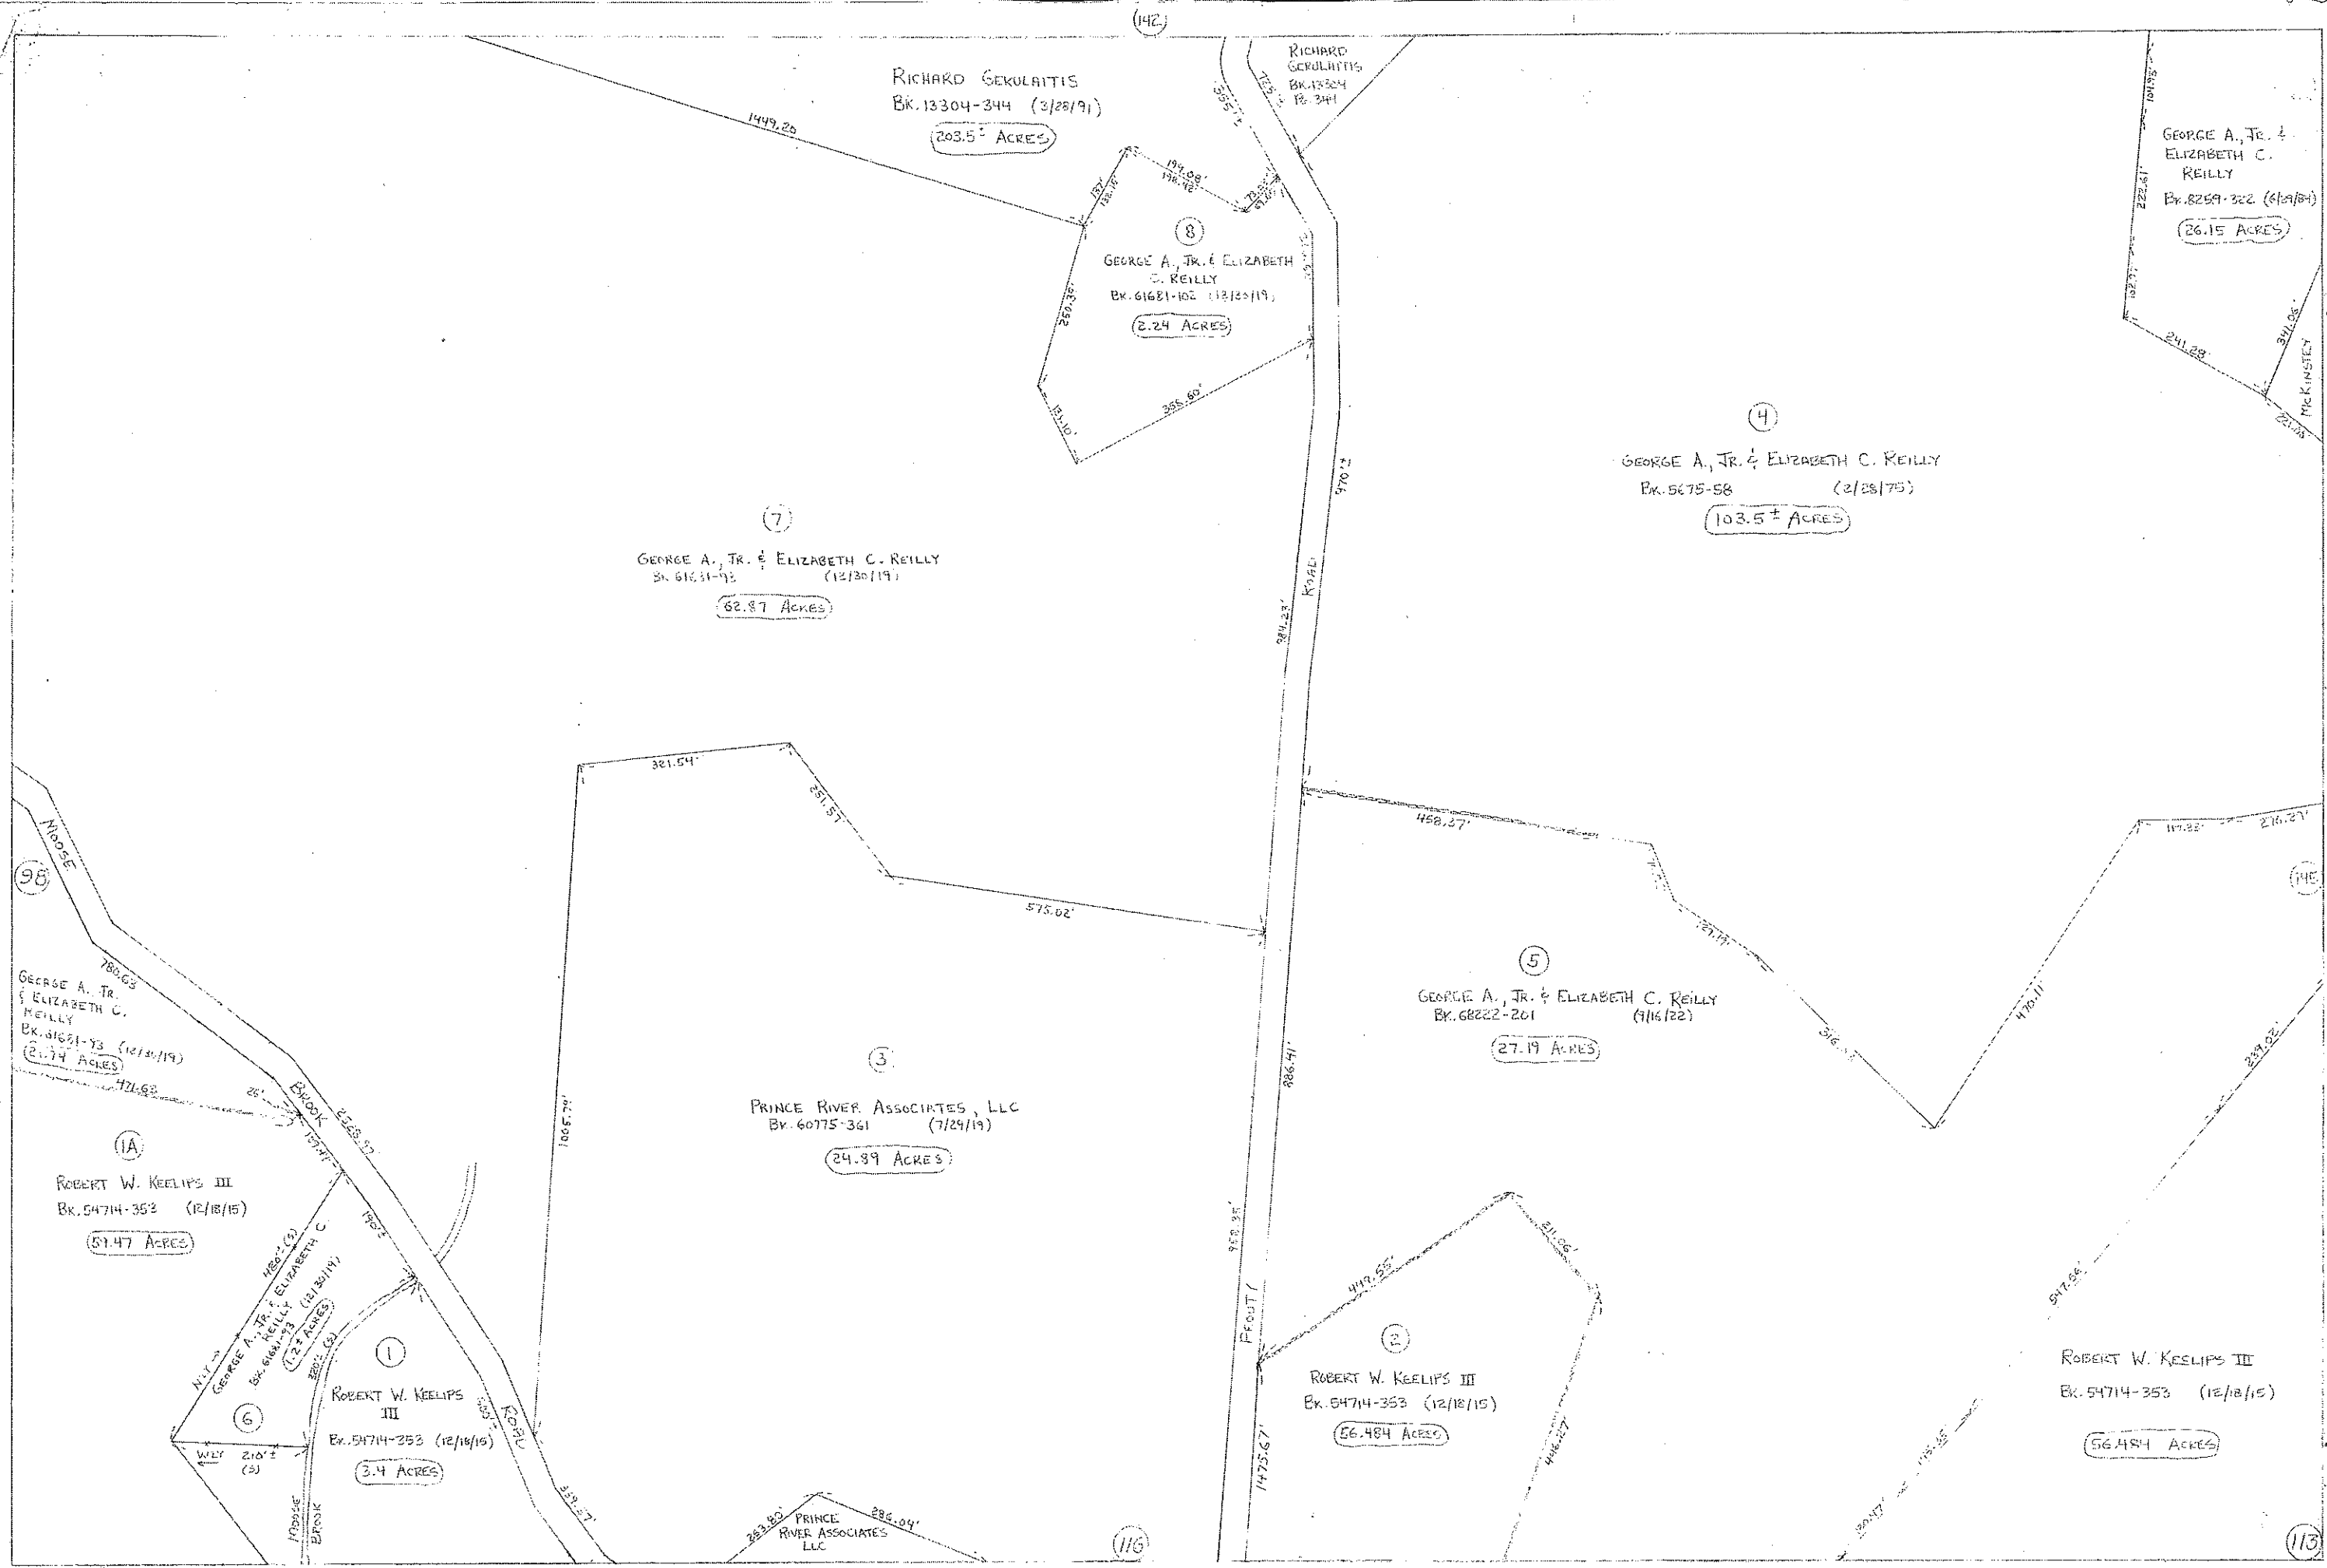

RICHARD GERULAITIS  
BK. 13304-344 (3/28/91)  
203.5± ACRES

8  
GEORGE A. JR. & ELIZABETH C. REILLY  
BK. 61681-102 (12/30/19)  
2.24 ACRES

GEORGE A. JR. & ELIZABETH C. REILLY  
BK. 8259-322 (6/29/84)  
26.15 ACRES

4  
GEORGE A. JR. & ELIZABETH C. REILLY  
BK. 5675-58 (2/28/75)  
103.5± ACRES

7  
GEORGE A. JR. & ELIZABETH C. REILLY  
BK. 61631-93 (12/30/19)  
62.87 ACRES

98  
GEORGE A. JR. & ELIZABETH C. REILLY  
BK. 61681-93 (12/30/19)  
20.74 ACRES

1A  
ROBERT W. KEELIPS III  
BK. 54714-353 (12/18/15)  
51.47 ACRES

3  
PRINCE RIVER ASSOCIATES, LLC  
BK. 60775-361 (7/29/19)  
24.89 ACRES

5  
GEORGE A. JR. & ELIZABETH C. REILLY  
BK. 68222-201 (1/16/22)  
27.19 ACRES

1  
ROBERT W. KEELIPS III  
BK. 54714-353 (12/18/15)  
3.4 ACRES

2  
ROBERT W. KEELIPS III  
BK. 54714-353 (12/18/15)  
56.484 ACRES

ROBERT W. KEELIPS III  
BK. 54714-353 (12/18/15)  
56.484 ACRES

PRINCE RIVER ASSOCIATES, LLC