


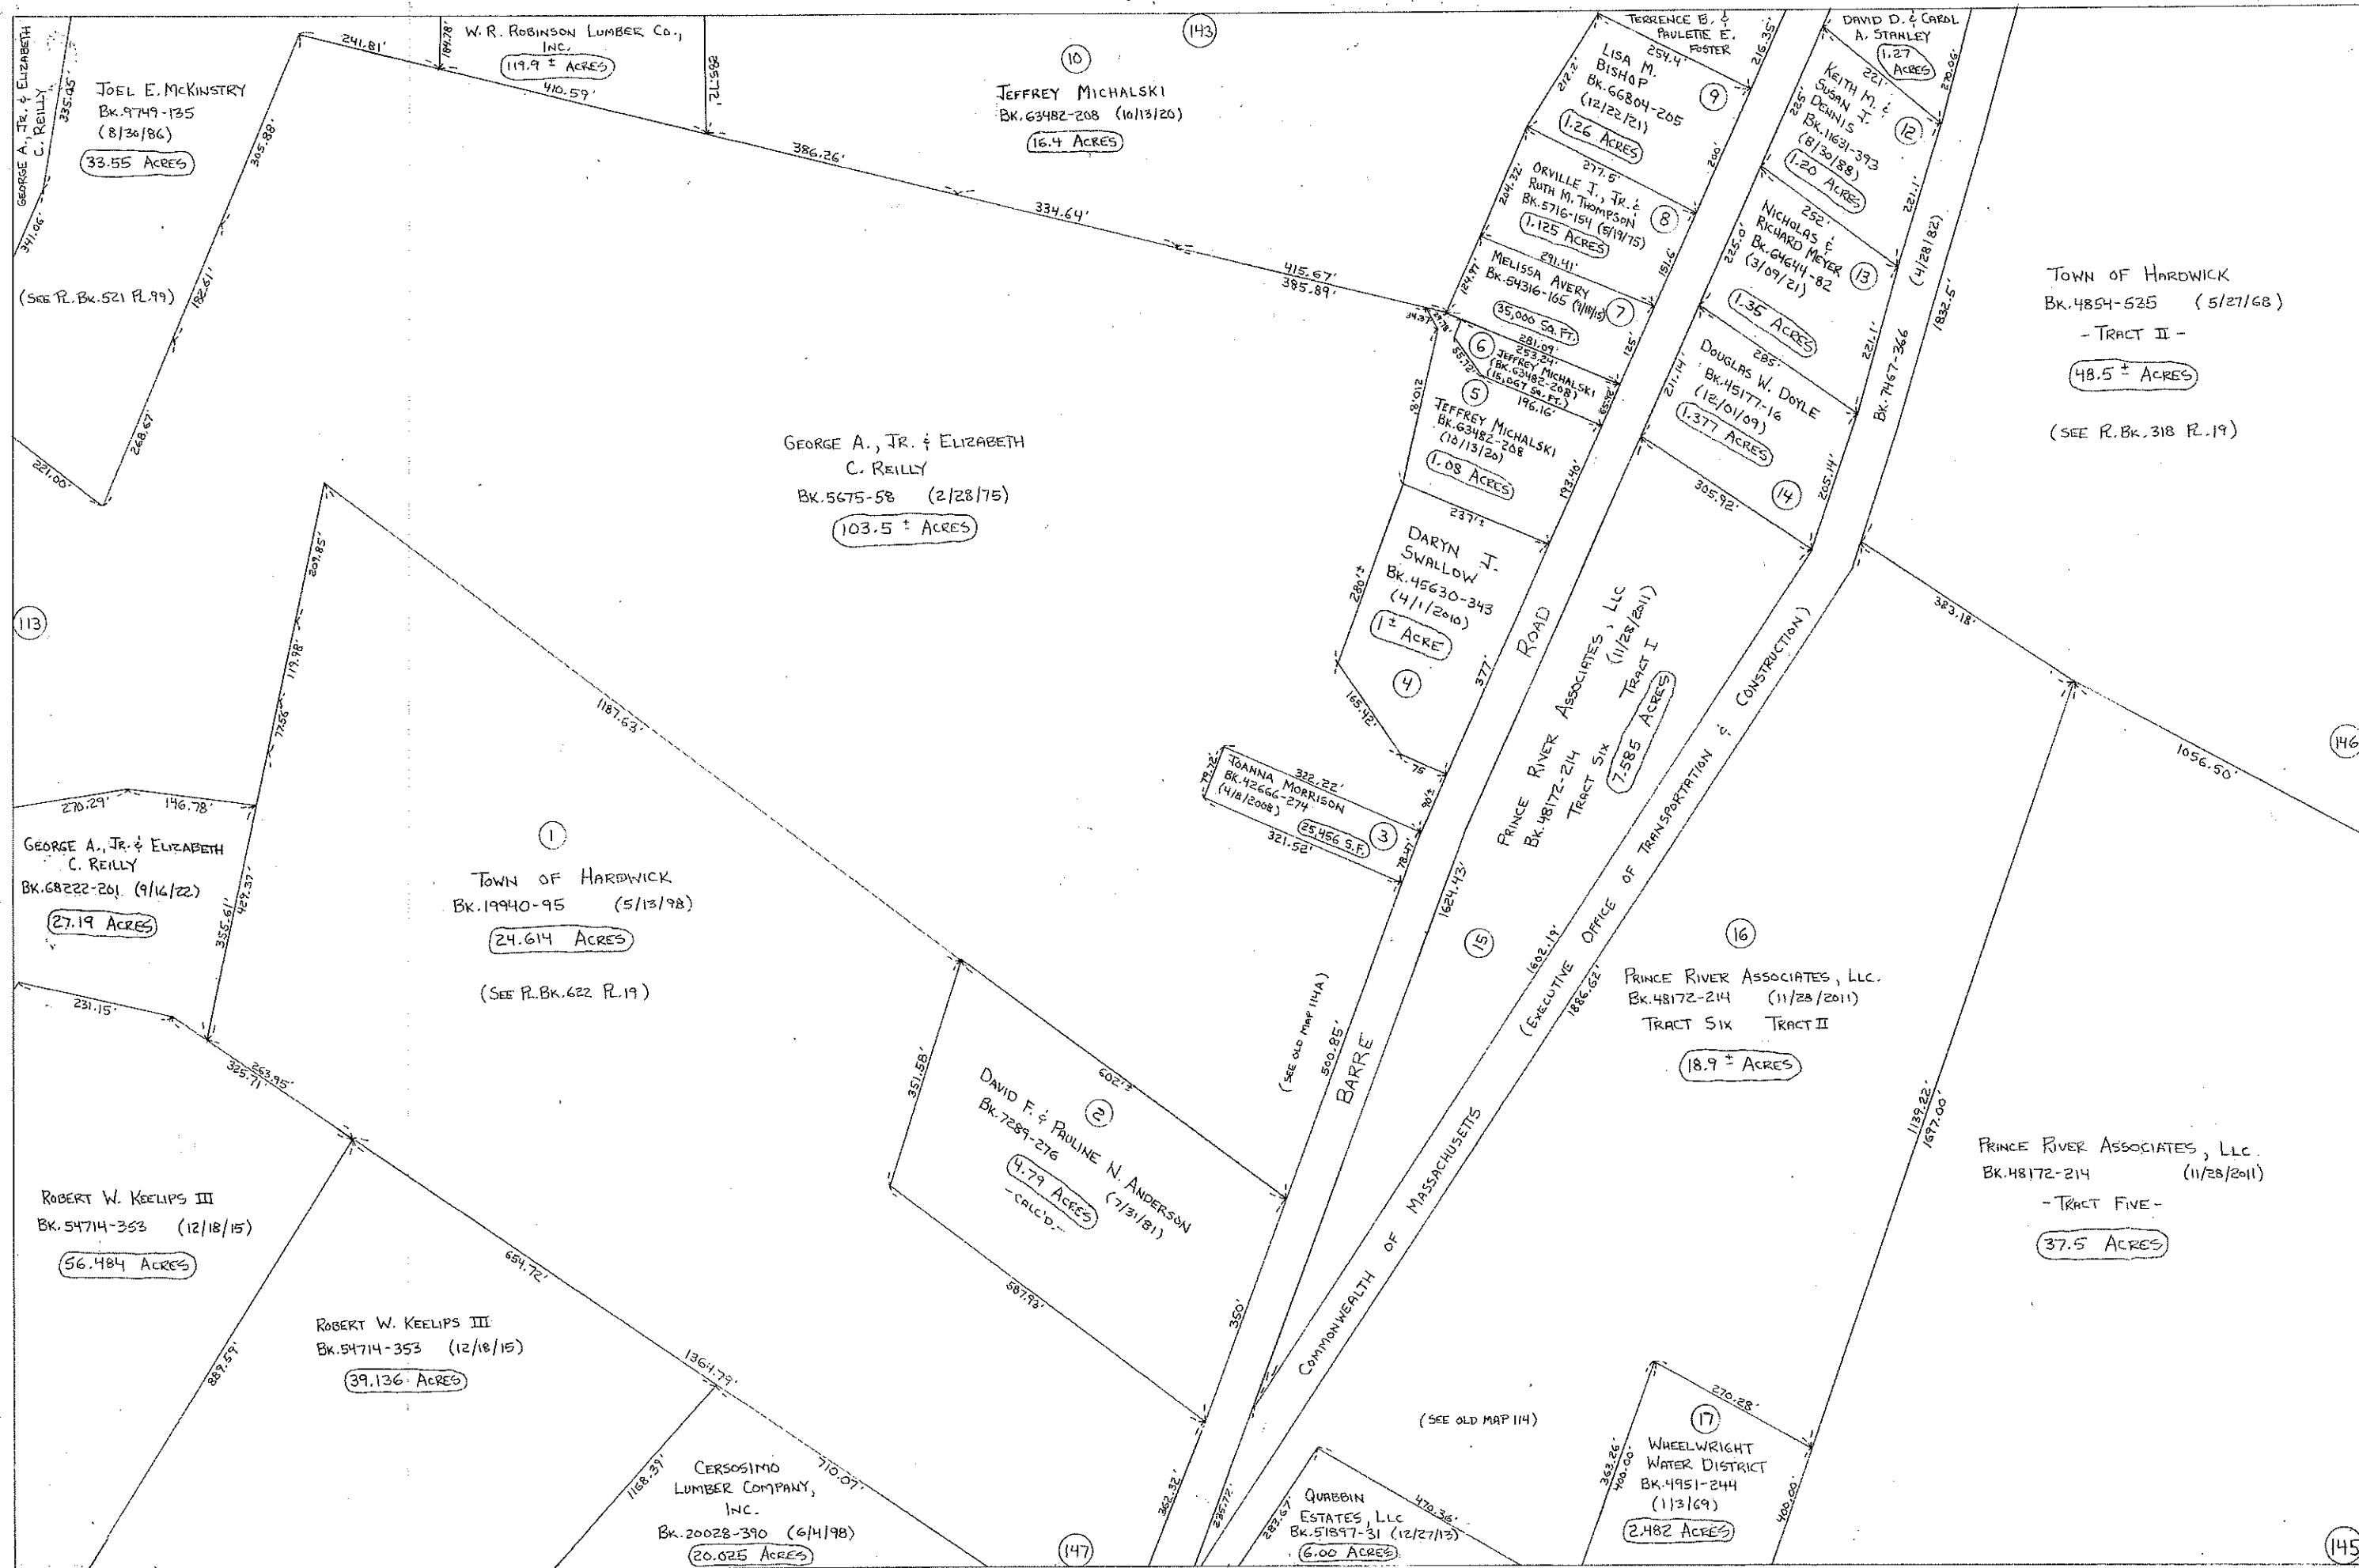

TOWN OF HARDWICK
BK. 4854-525 (5/27/68)
- TRACT II -
48.5 ± ACRES
(SEE R. BK. 318 P. 19)

PRINCE RIVER ASSOCIATES, LLC.
BK. 48172-214 (11/28/2011)
- TRACT FIVE -
37.5 ACRES

PRINCE RIVER ASSOCIATES, LLC.
BK. 48172-214 (11/28/2011)
TRACT SIX TRACT II
18.9 ± ACRES

WHEELWRIGHT
WATER DISTRICT
BK. 4951-244
(11/3/69)
2.482 ACRES

QUBBIN
ESTATES, LLC
BK. 51897-31 (12/27/13)
6.00 ACRES

DAVID F. & PAULINE N. ANDERSON
BK. 7289-276 (7/31/81)
4.79 ACRES
- CALC'D. -

CERSOSIMO
LUMBER COMPANY,
INC.
BK. 20028-390 (6/4/98)
20.025 ACRES

ROBERT W. KEELIPS III
BK. 54714-353 (12/18/15)
39.136 ACRES

ROBERT W. KEELIPS III
BK. 54714-353 (12/18/15)
56.484 ACRES

GEORGE A. JR. & ELIZABETH
C. REILLY
BK. 68222-201 (9/16/22)
27.19 ACRES

TOWN OF HARDWICK
BK. 19940-95 (5/13/98)
24.614 ACRES
(SEE R. BK. 622 P. 19)

GEORGE A. JR. & ELIZABETH
C. REILLY
BK. 5675-58 (2/28/75)
103.5 ± ACRES

JEFFREY MICHALSKI
BK. 63482-208 (10/13/20)
16.4 ACRES

W.R. ROBINSON LUMBER CO.,
INC.
119.9 ± ACRES
410.59'

JOEL E. MCKINSTRY
BK. 9749-135 (8/30/86)
33.55 ACRES